

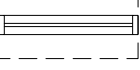

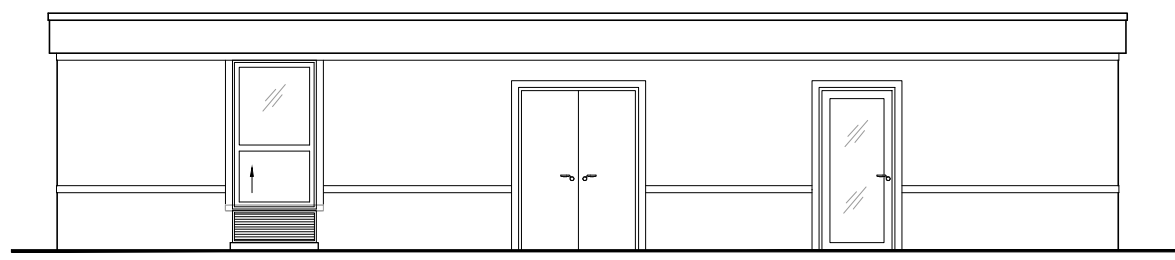


NOTES

1. MESOCORE FLEX PARTITIONS CAN BE ARRANGED AS 2 OR 3 BEDROOMS ON SITE DURING CONSTRUCTION.

LEGEND


-  INDICATES DOOR
-  INDICATES WINDOW
-  INDICATES WINDOW WITH PTAC
-  INDICATES ELEVATIONS

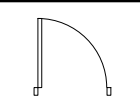


ELEVATION D




ELEVATION D

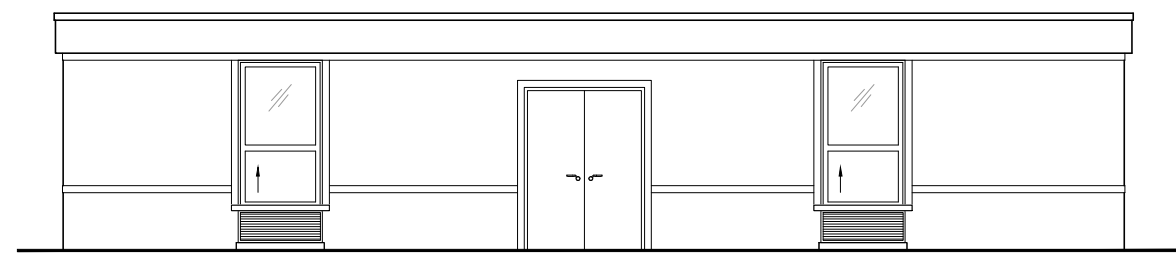


ELEVATION D

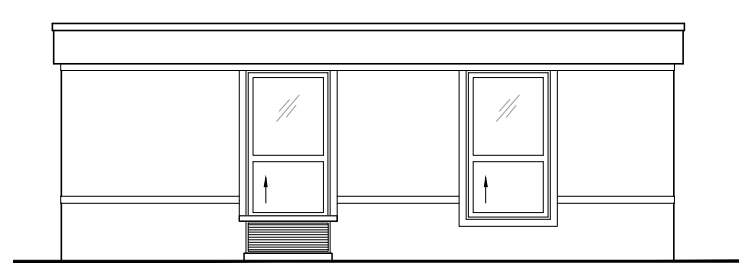


ELEVATION C

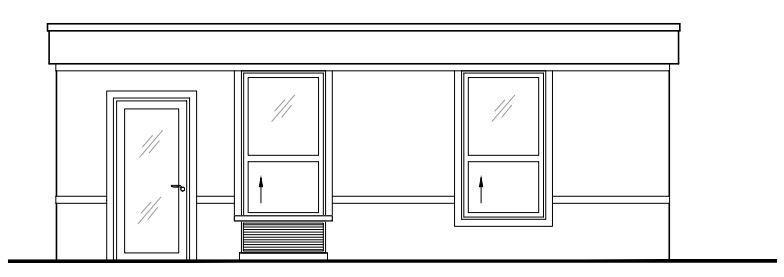


ELEVATION C

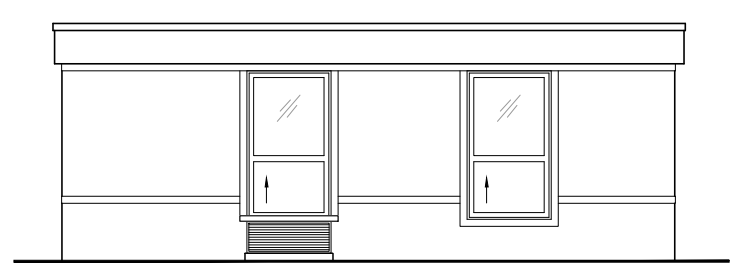


ELEVATION C

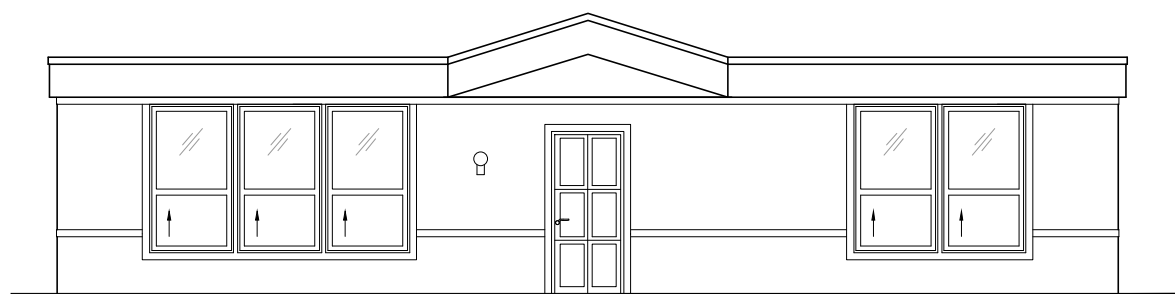


ELEVATION B

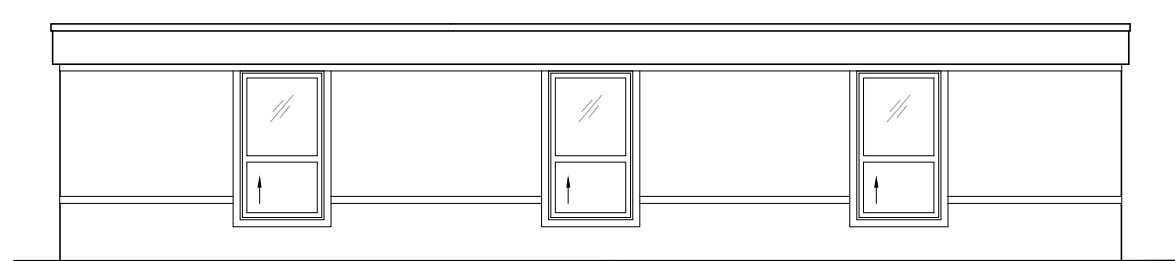

ELEVATION B

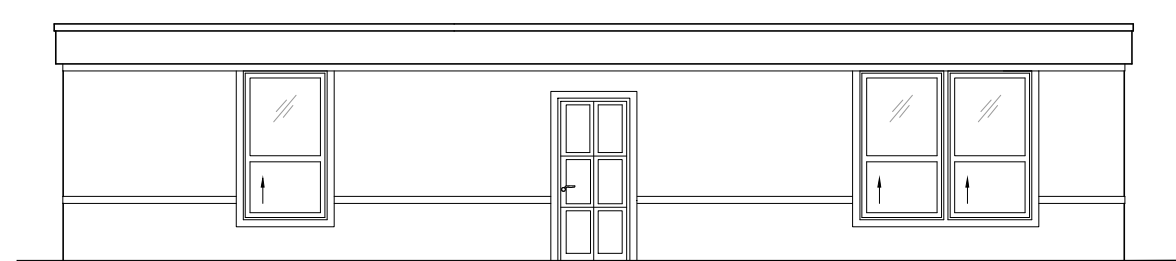

ELEVATION B

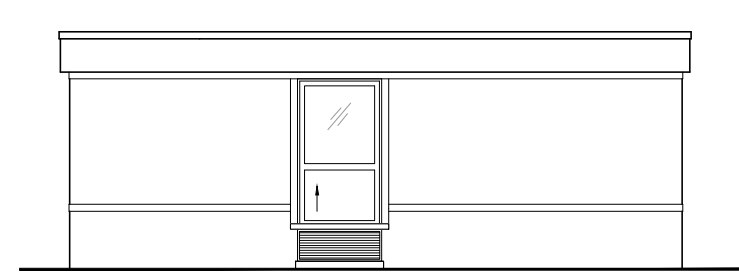


ELEVATION A




ELEVATION A




ELEVATION A

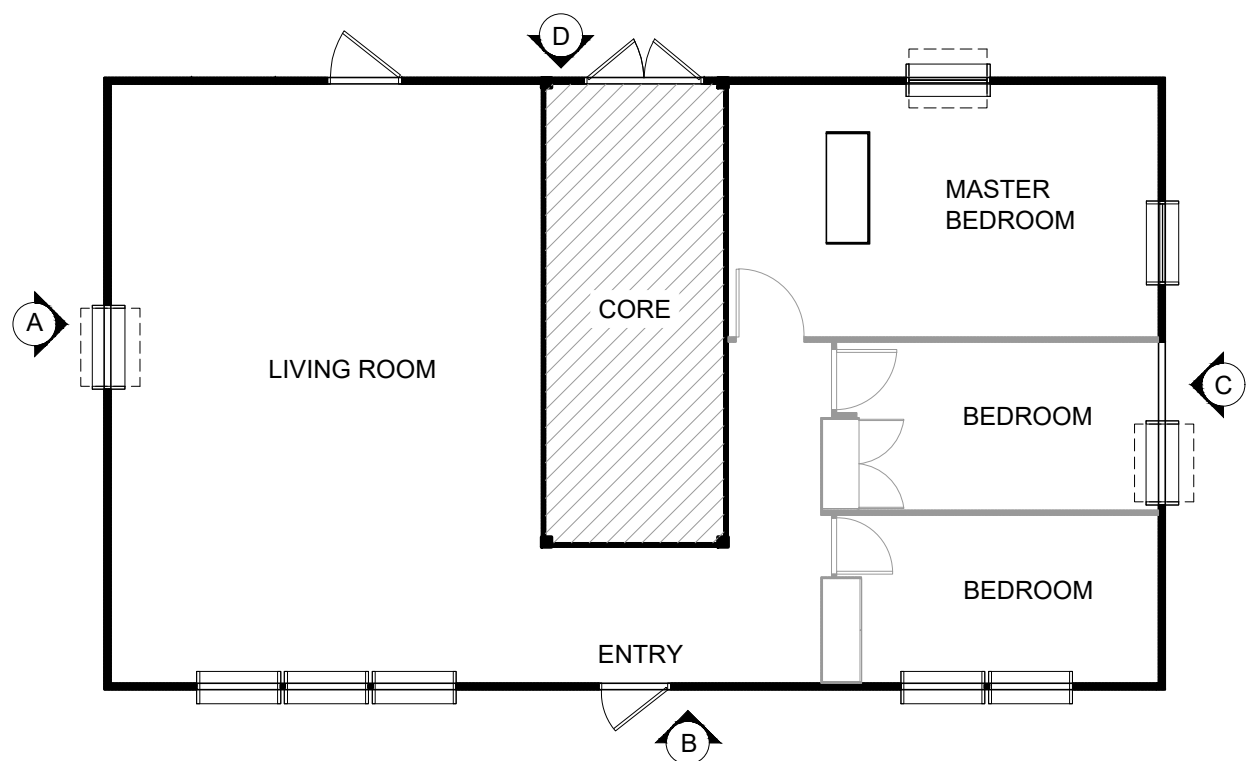

3 OPTION 3 SCALE 1" = 8'-0"

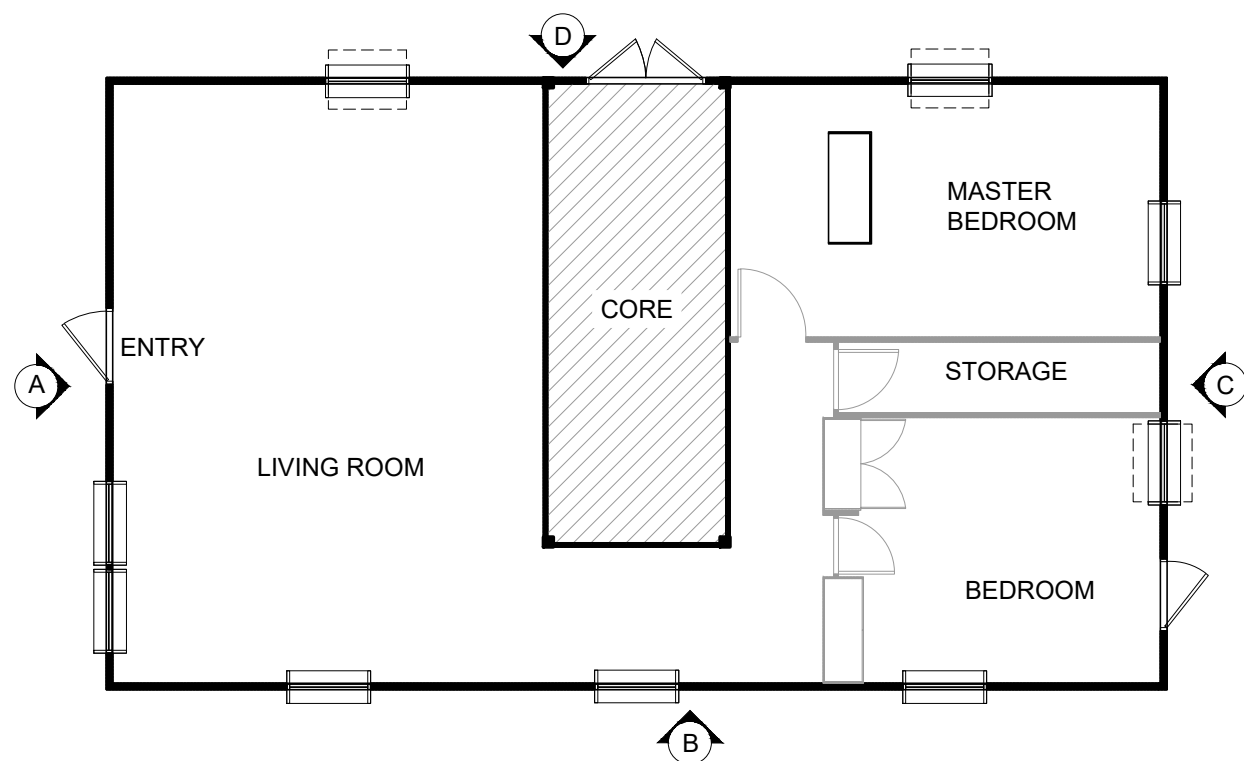

2 OPTION 2 SCALE 1" = 8'-0"

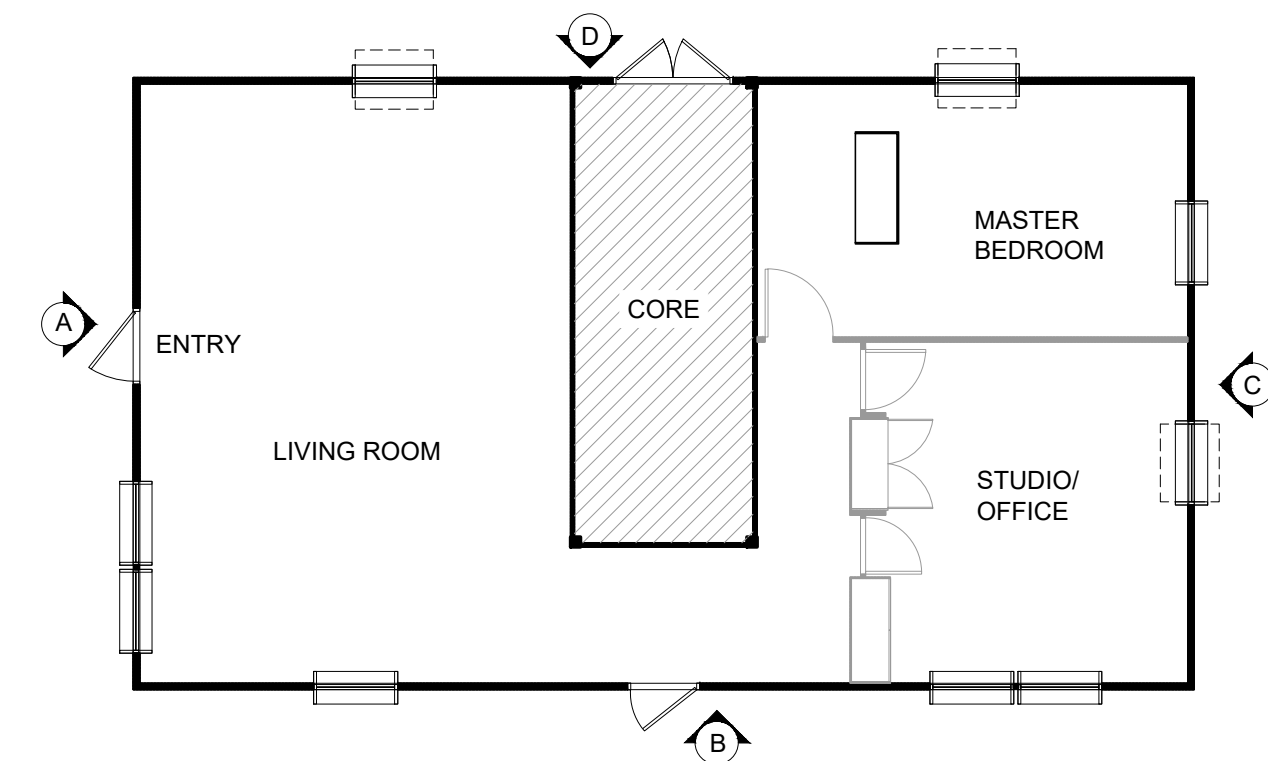

1 OPTION 1 SCALE 1" = 8'-0"

MESOCORE
SOLAR HOMES

3715 FISCAL COURT, RIVIERA BEACH, FL 33404 USA
TELEPHONE: + (661) 881 - 9552
WWW.MESOCORE.COM

SEAL:

MODEL A1100
3715 FISCAL COURT
RIVIERA BEACH, FL 33404

REVISIONS		
#	Date	Description

PROJECT NO: 2104
DRAWN BY: KE
CHECKED BY:
DATE: 04.23.21

SHEET NUMBER
OP-100